

# DOMESTIC UNITS

MID SHIP SECTIONS



SECTION  
1:250



SLEEP / GROW LEVEL  
1:250



ROOF PLAN  
1 : 500







COMMUNAL / COOK  
THIRD FLOOR PLAN  
1 : 500

SLEEP / GROW  
SECOND FLOOR PLAN  
1 : 500



ANIMALS / PLANTS  
FIRST FLOOR PLAN  
1 : 500

FISH FARM / WET AREAS  
GROUND FLOOR PLAN  
1 : 500

GREY/ FRESH WATER  
BILGE PLAN

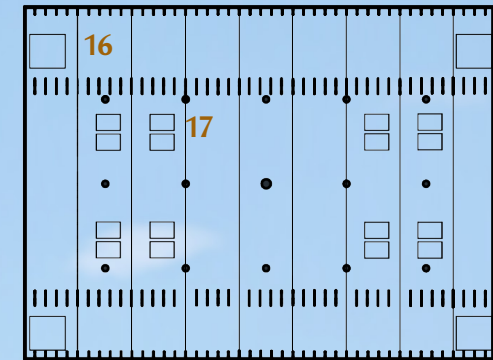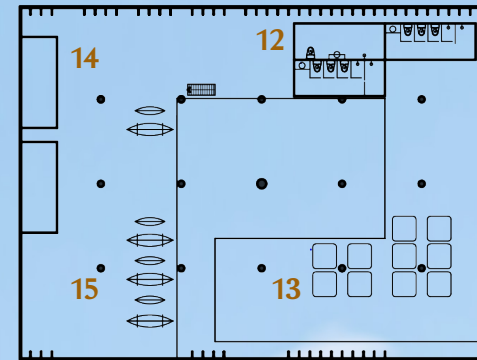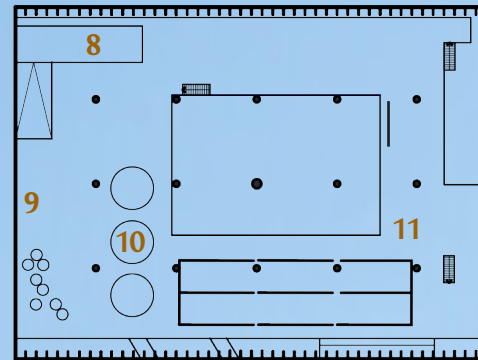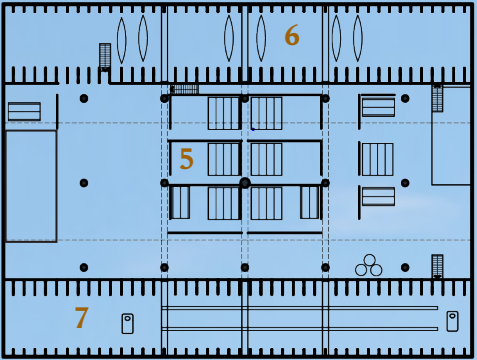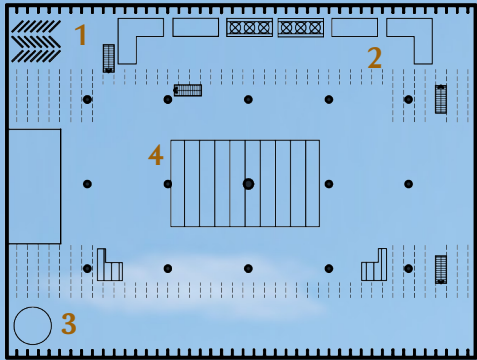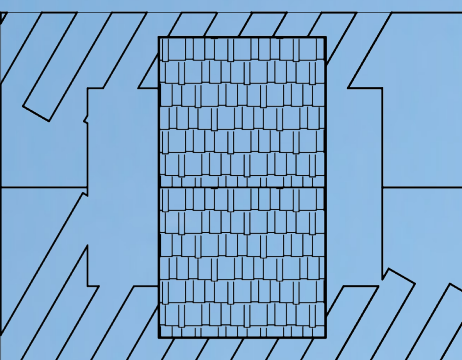


- KEY
- 1. WOOD STORE
  - 2. KITCHEN
  - 3. WATER COLLECTION
  - 4. SITTING AREA
  - 5. SLEEPING SPACE
  - 6. HAMMOCK ZONE
  - 7. VEGETABLE GROWING
  - 8. FERTILISER/ COMPOSTING AREA
  - 9. CHICKEN PENS
  - 10. LIVESTOCK PENS
  - 11. GARDEN BED
  - 12. WET AREAS
  - 13. AQUAPONICS
  - 14. SOIL & SEED BANKS
  - 15. CANOE STORE
  - 16. GREY WATER TANKS
  - 17. FRESH WATER TANKS

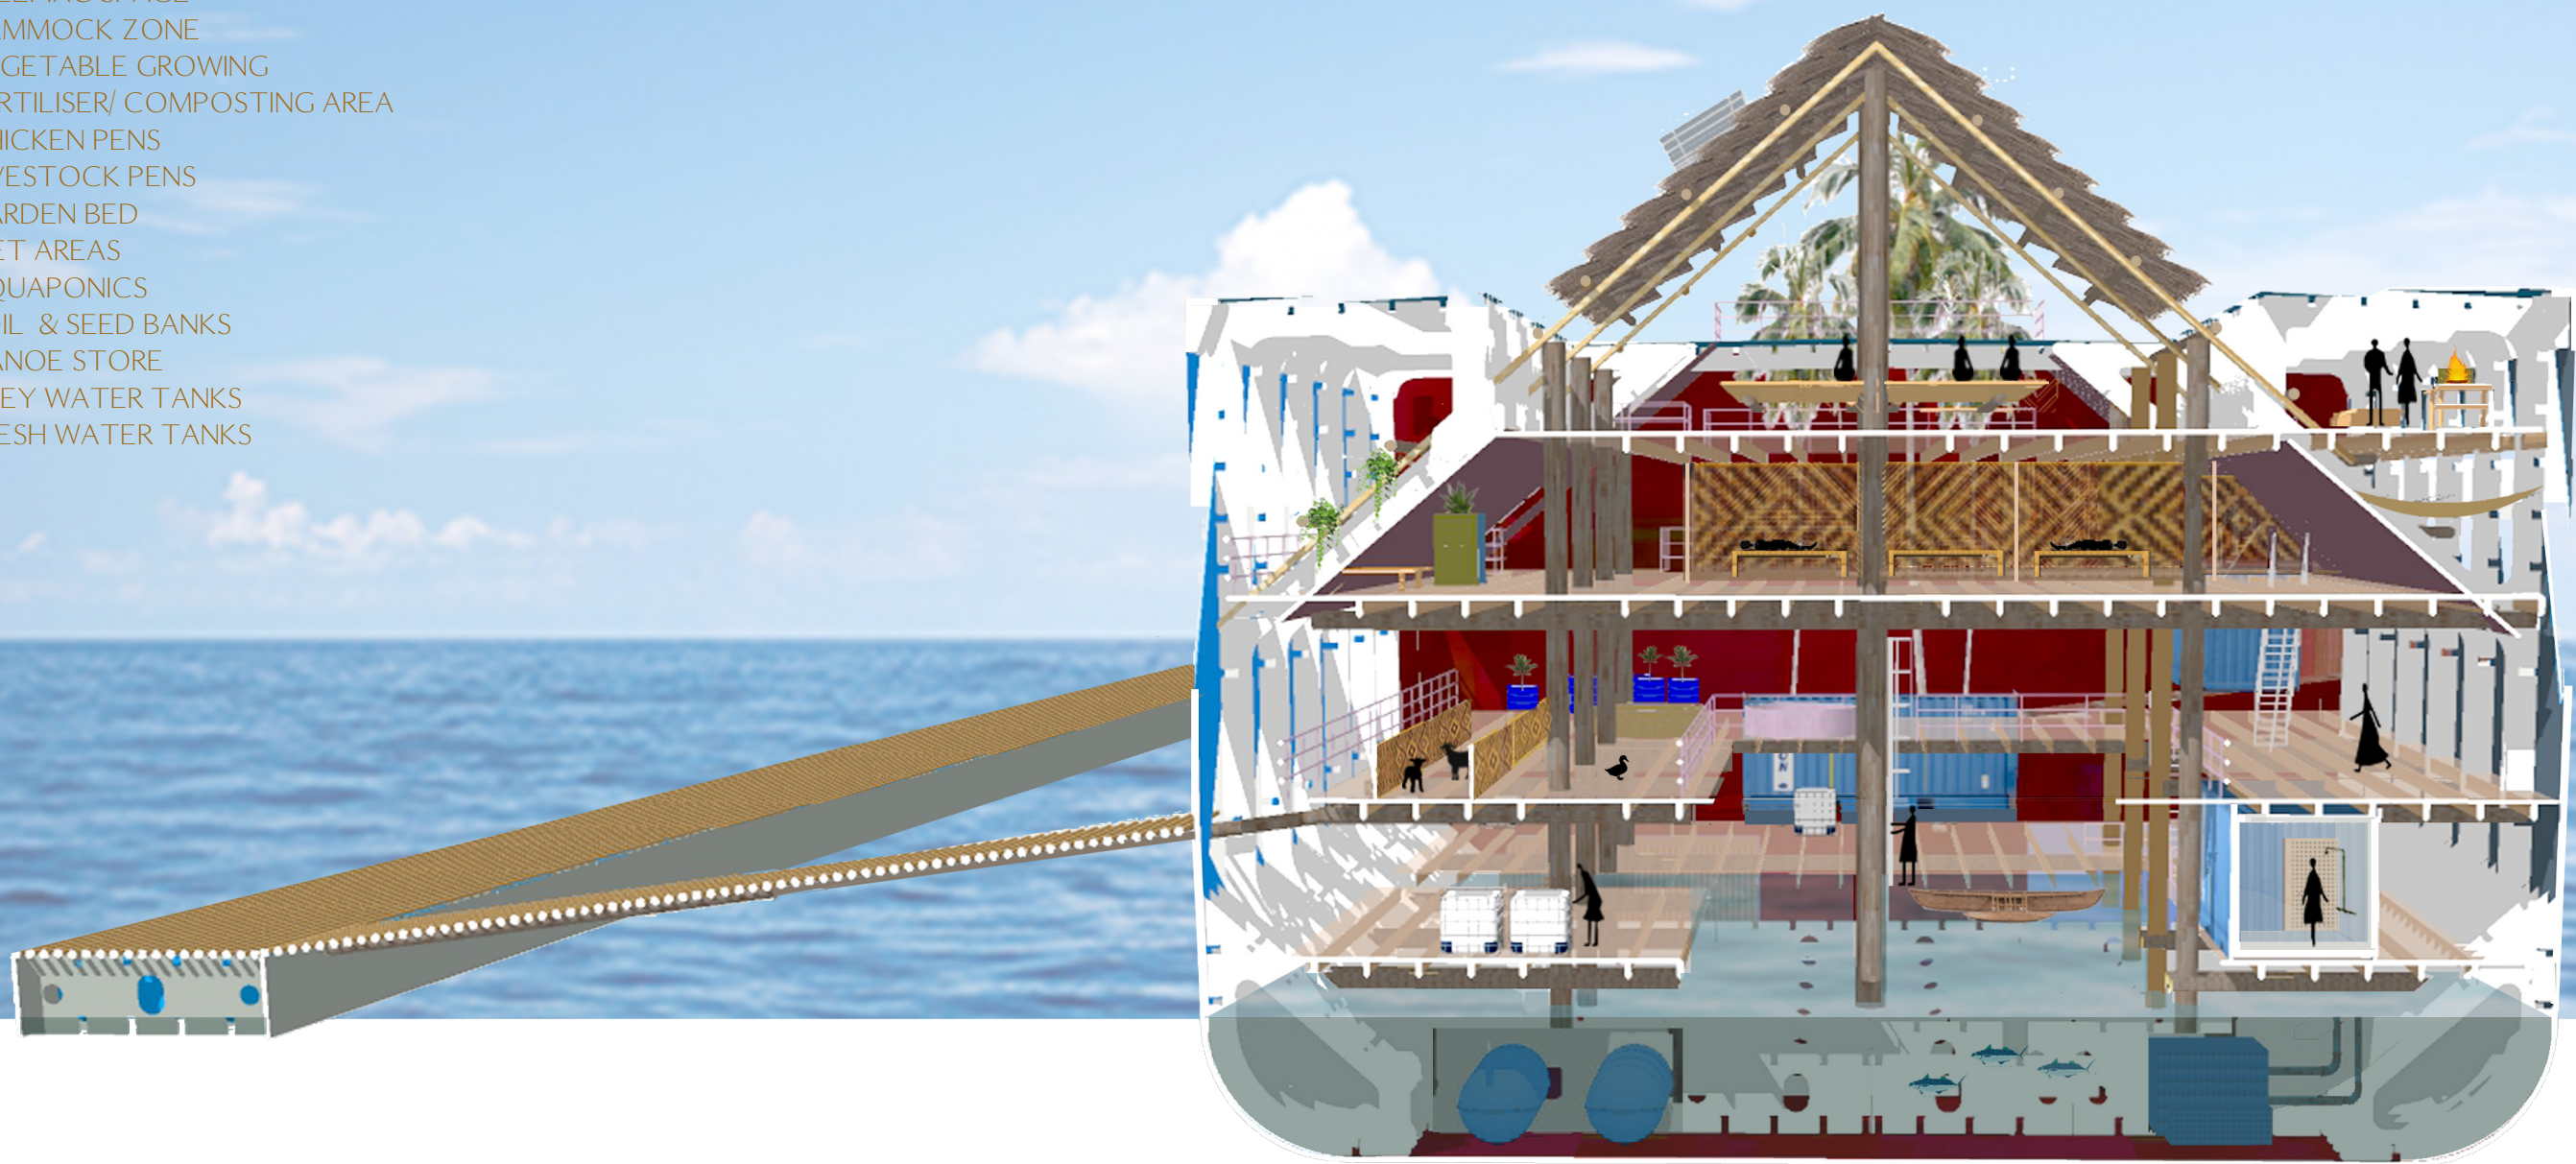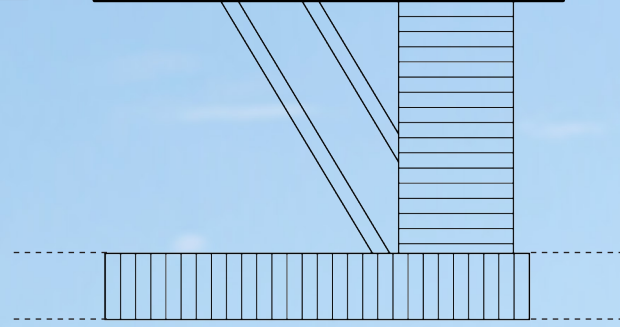




# SCHOOL UNITS

## STERN SECTIONS

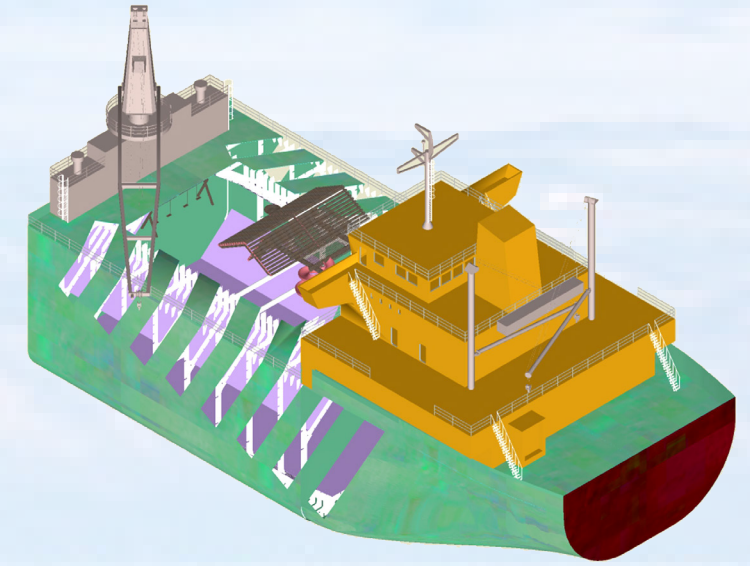

SECTION  
1:250

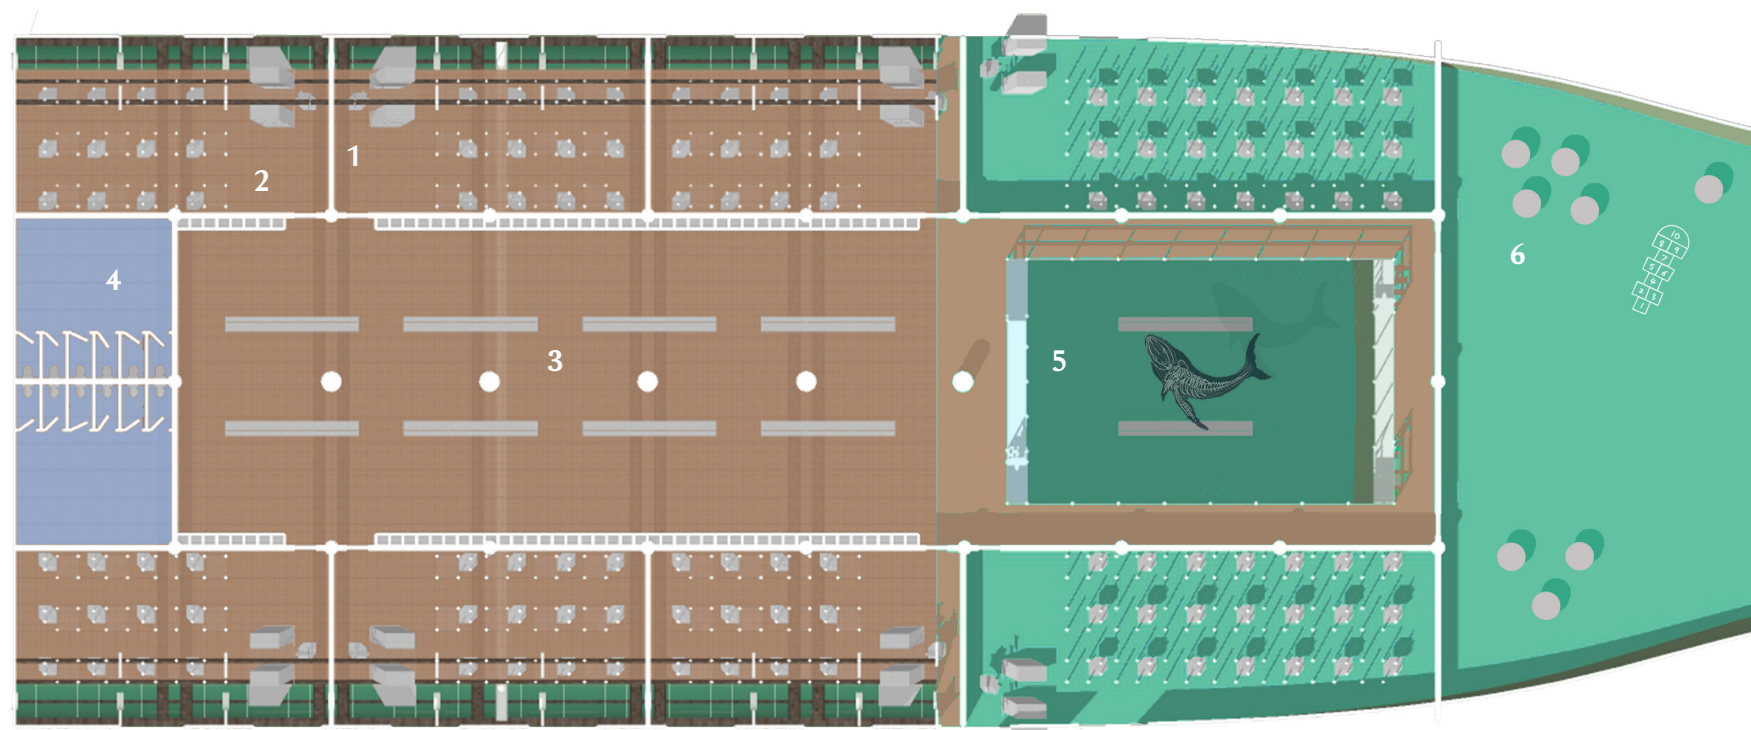

KEY



- 1. CLASSROOMS
- 2. TECHNOLOGY
- 3. LIBRARY
- 4. WET AREAS
- 5. VOID/ART INSTALLATIONS
- 6. DINING/ RECREATION AREAS

PLAN  
1:250




# COMMUNITY & RECREATION UNITS

BOW & MID SECTIONS

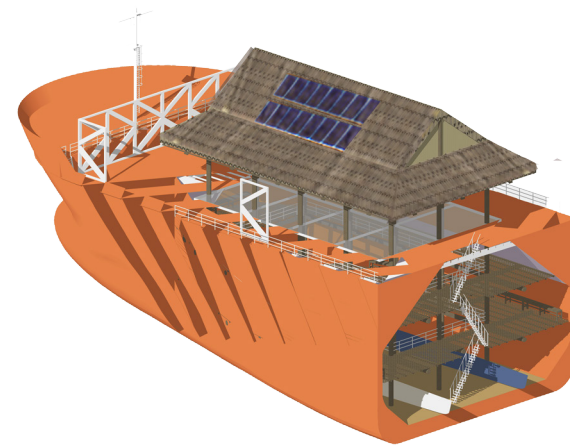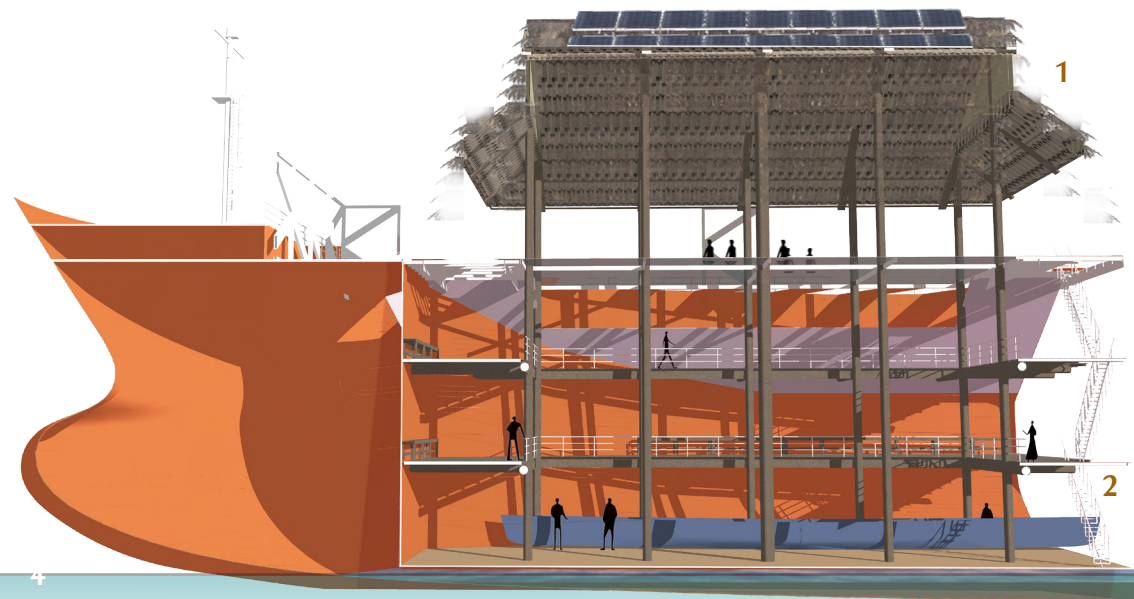

MANEABA/CANOE BUILDING

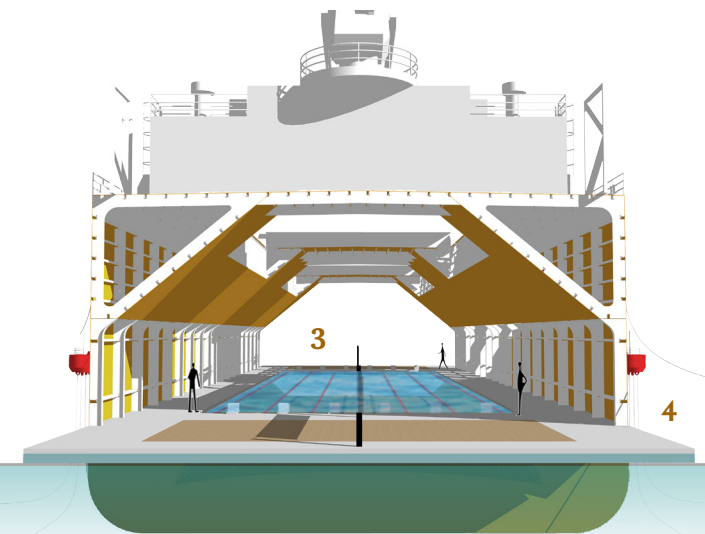

PUBLIC POOL

MANEABA /CANOE BUILDING  
1:250

## KEY

1. MANEABA
2. CANOE BUILDING/ STORAGE
3. 50M SWIMMING POOL
4. BEACH VOLLEYBALL COURT
5. CHANGE ROOMS/ TRAINING ROOMS
6. SOCCER FIELD/ SPRINT TRAINING
7. WEIGHTS & OTHER GYM FACILITIES



SOCCER FIELD